

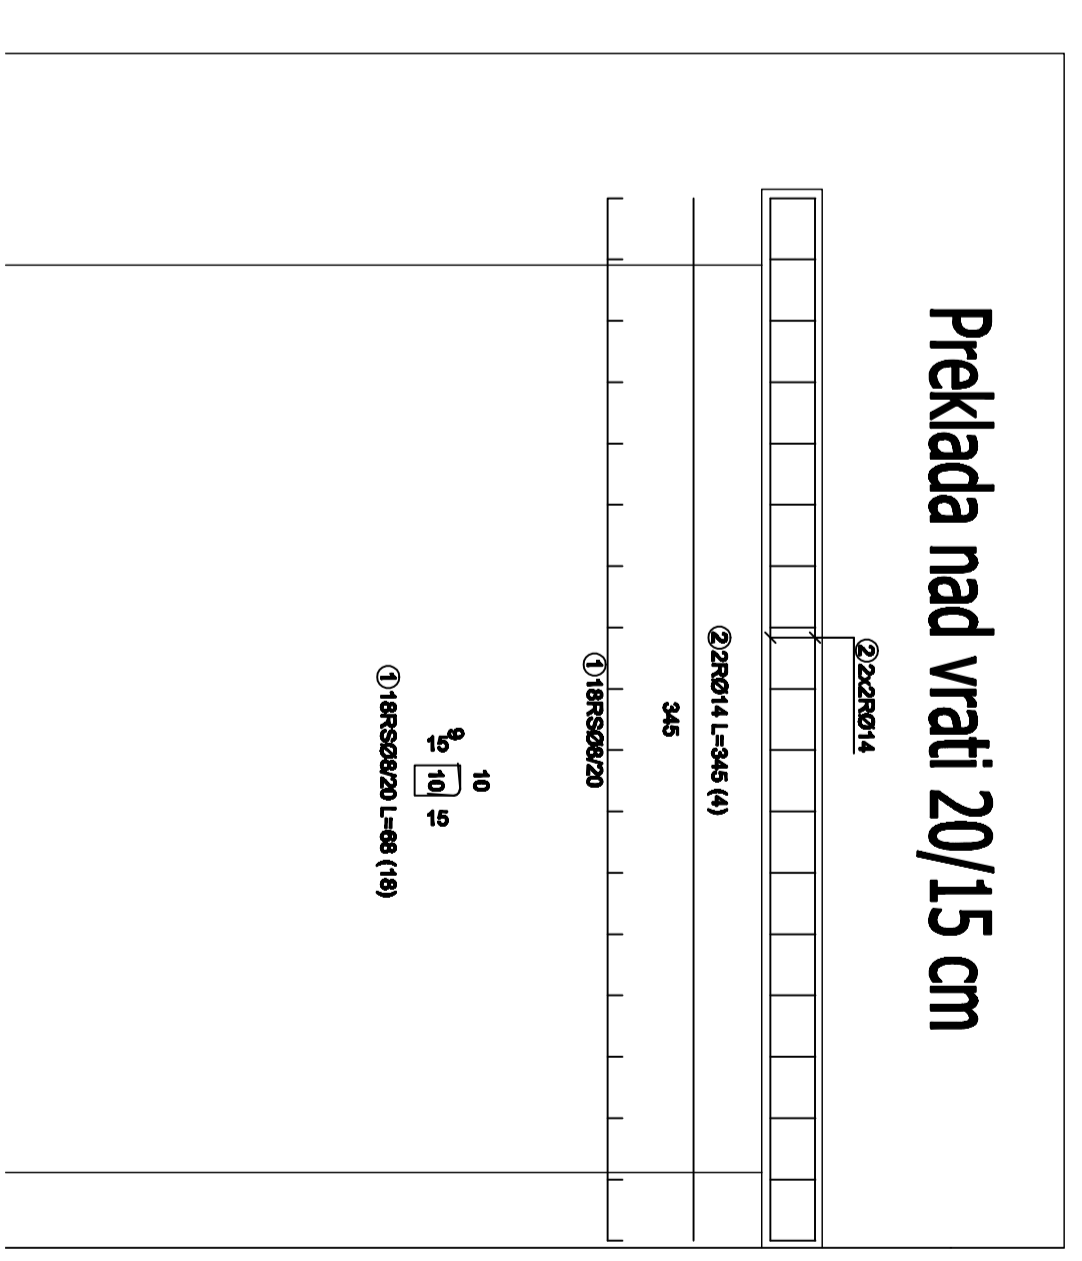


# PLOŠČA - PALIČNA ARMATURA

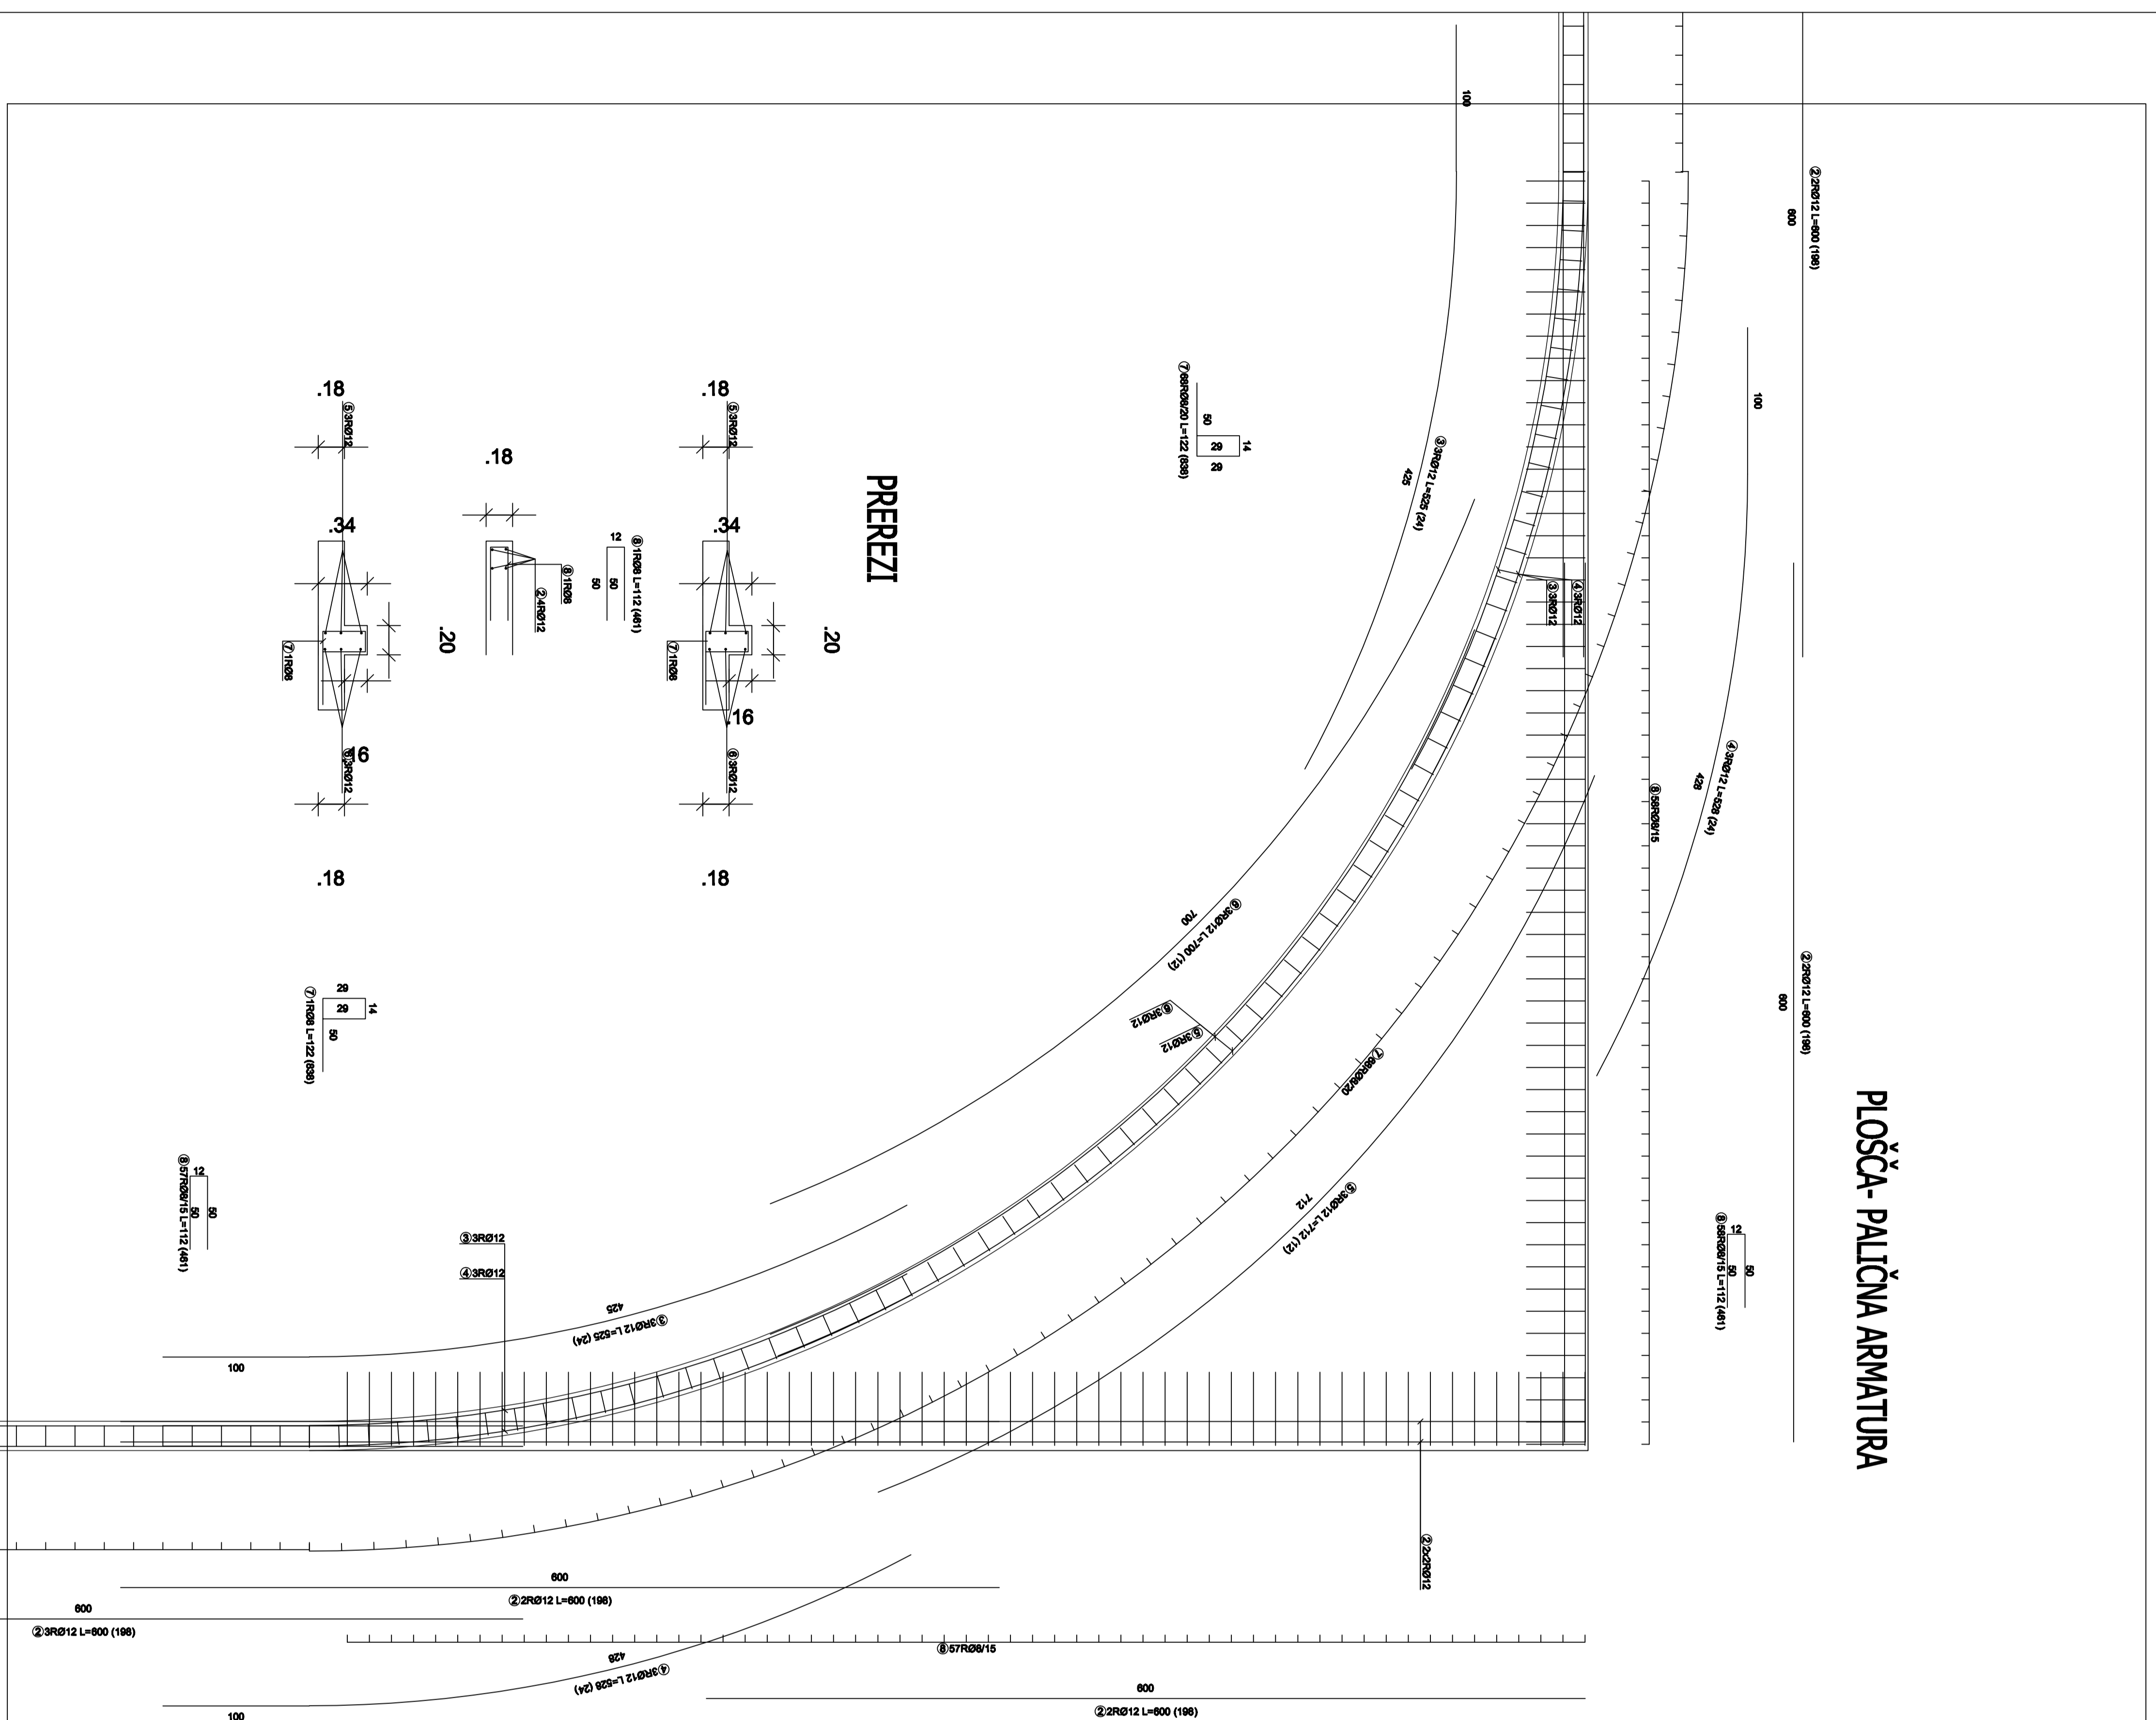

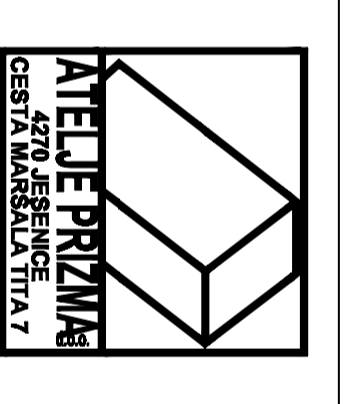

**Ateje PRIZMA d.o.o.**  
 Cesta maršala Tita 7  
 4270 Jesenice

Investitor: **INFRASTRUKTURA BLEJ d.o.o.**  
 Reciška cesta 2  
 4260 Bled

Projektant: **PRENOVA HLADILNEGA SISTEMA DRSALIŠČA BLEJ**

Projektant: **PZI**

Projektant: **Načrt gradbeništv**

Projektant: **Armaturni načrt - detajlno**

Projekt št.: **08/22**

Merilo: **1:25**

Leto: **2**

Datum: **Junij 2022**